



BLOCK 2 - ELEVATION C
(SCALE 1:100)


BLOCK 2 - ELEVATION D
(SCALE 1:100)

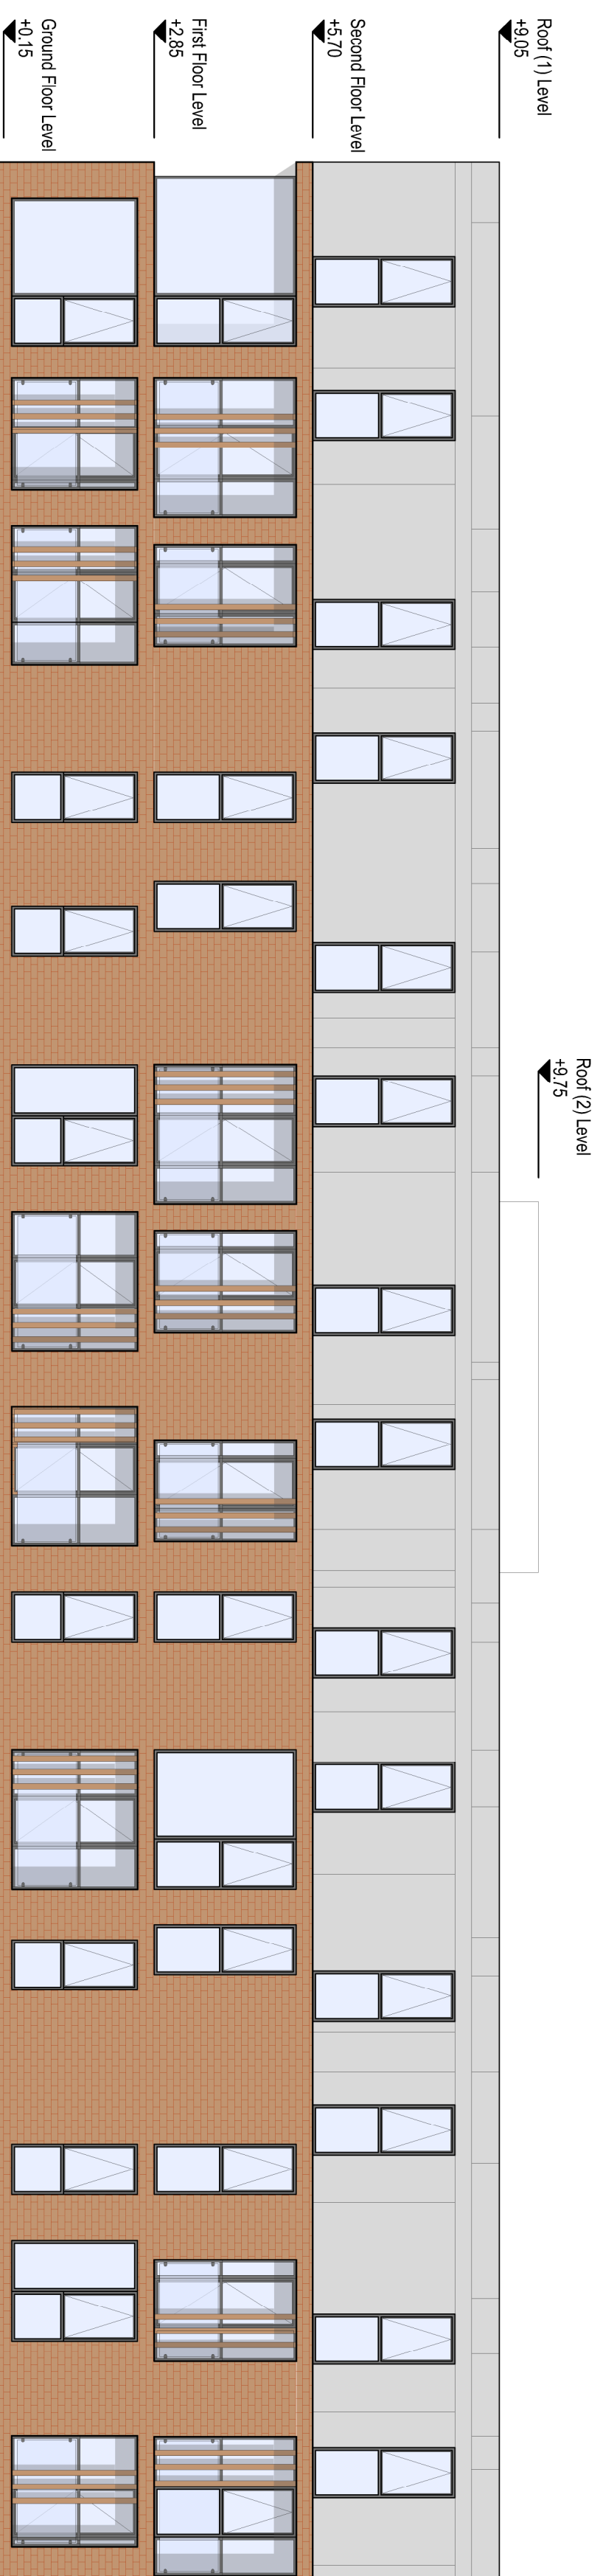

BLOCK 2 - ELEVATION B
(SCALE 1:100)

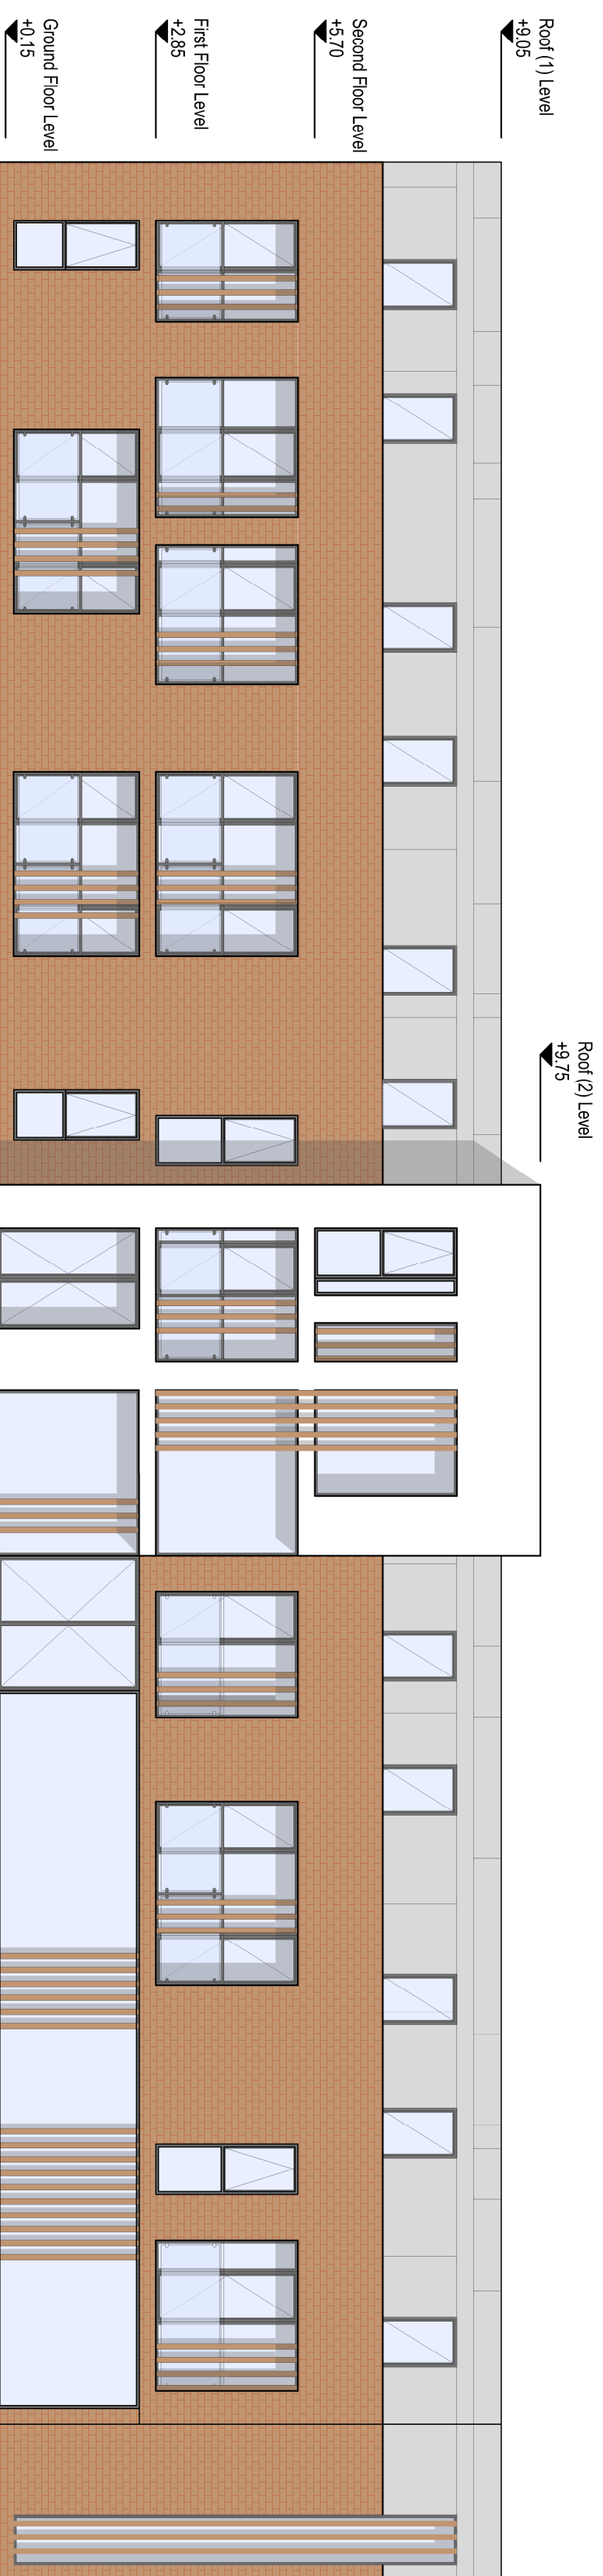

BLOCK 2 - ELEVATION A
(SCALE 1:100)

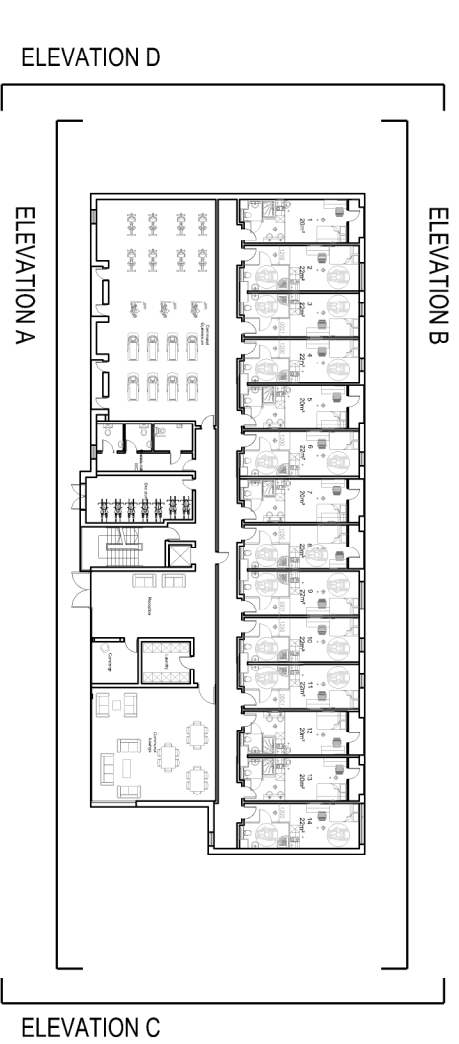

BLOCK 2
(SCALE 1:500)

REV					
B	12.01.2018		CSF	SHH	ADS
A	24.07.2017	NEW LAYOUT	CSF	SHH	ADS
-	xxxxxx	FIRST ISSUE	CSF	SHH	ADS
REV	DATE	REVISION DETAILS	DRAWN	CHKD	APPROV

Abode Residencies

CLIENT REFERENCE

PROJECT:
London Road, Newcastle

DRAWING TITLE:
Block 02 - Proposed Elevations

DRAWING STATUS:

PRELIMINARY

A1


ads:
structural

25 Peel House Lane
Widnes
Cheshire
WA8 6TN
Tel: 0151 541 4000
info@adsstructural.co.uk


1:100@AT

16-1789-007


REV D

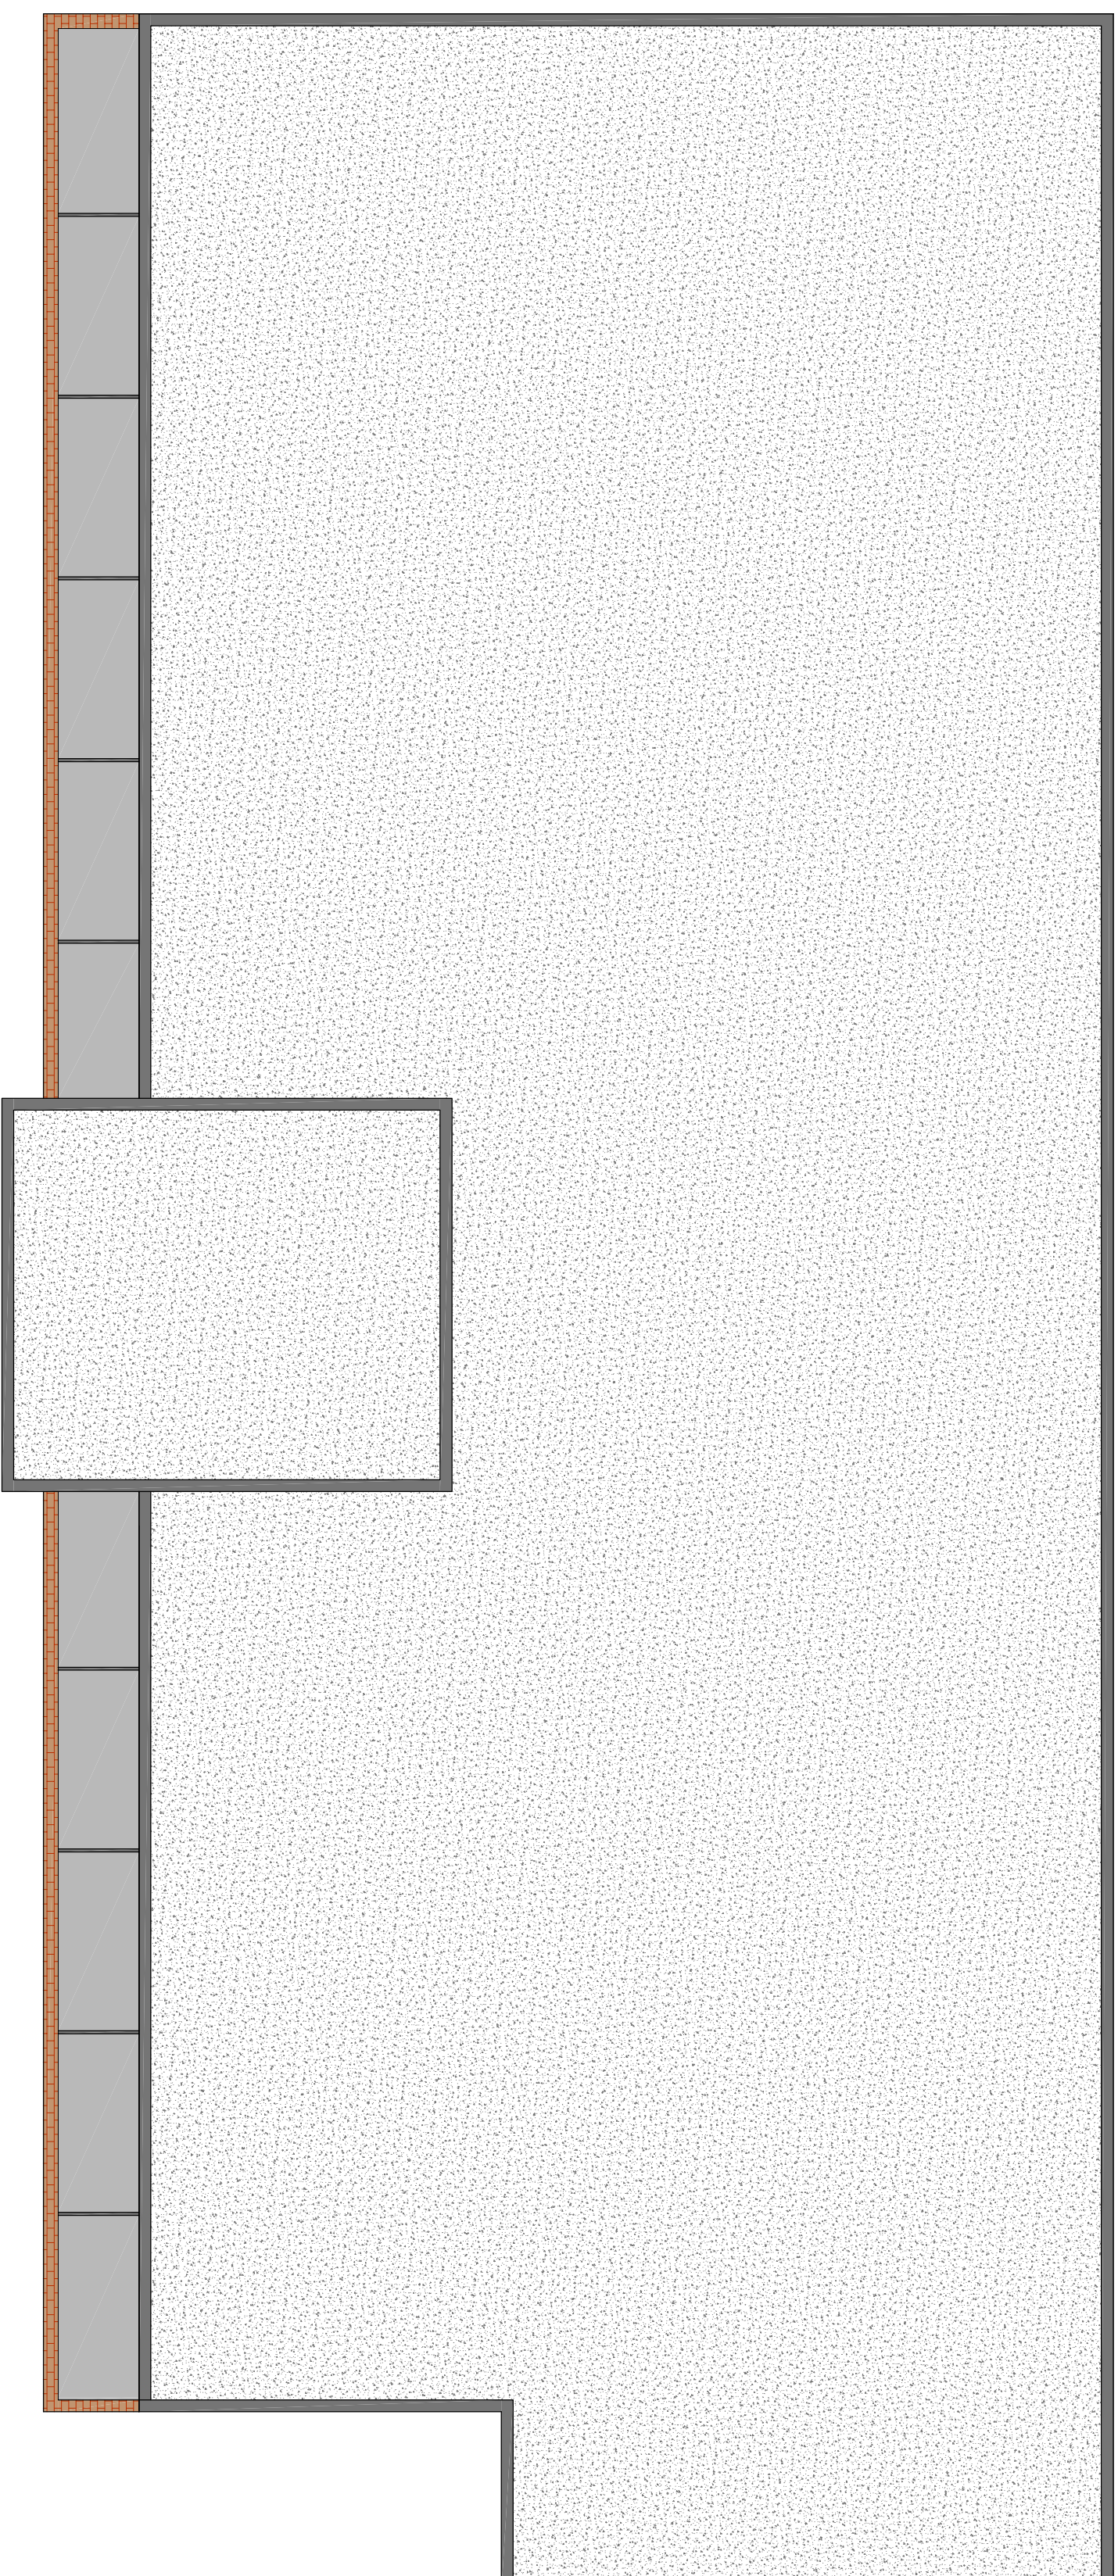

BLOCK 2 - SECOND FLOOR
(SCALE 1:100)

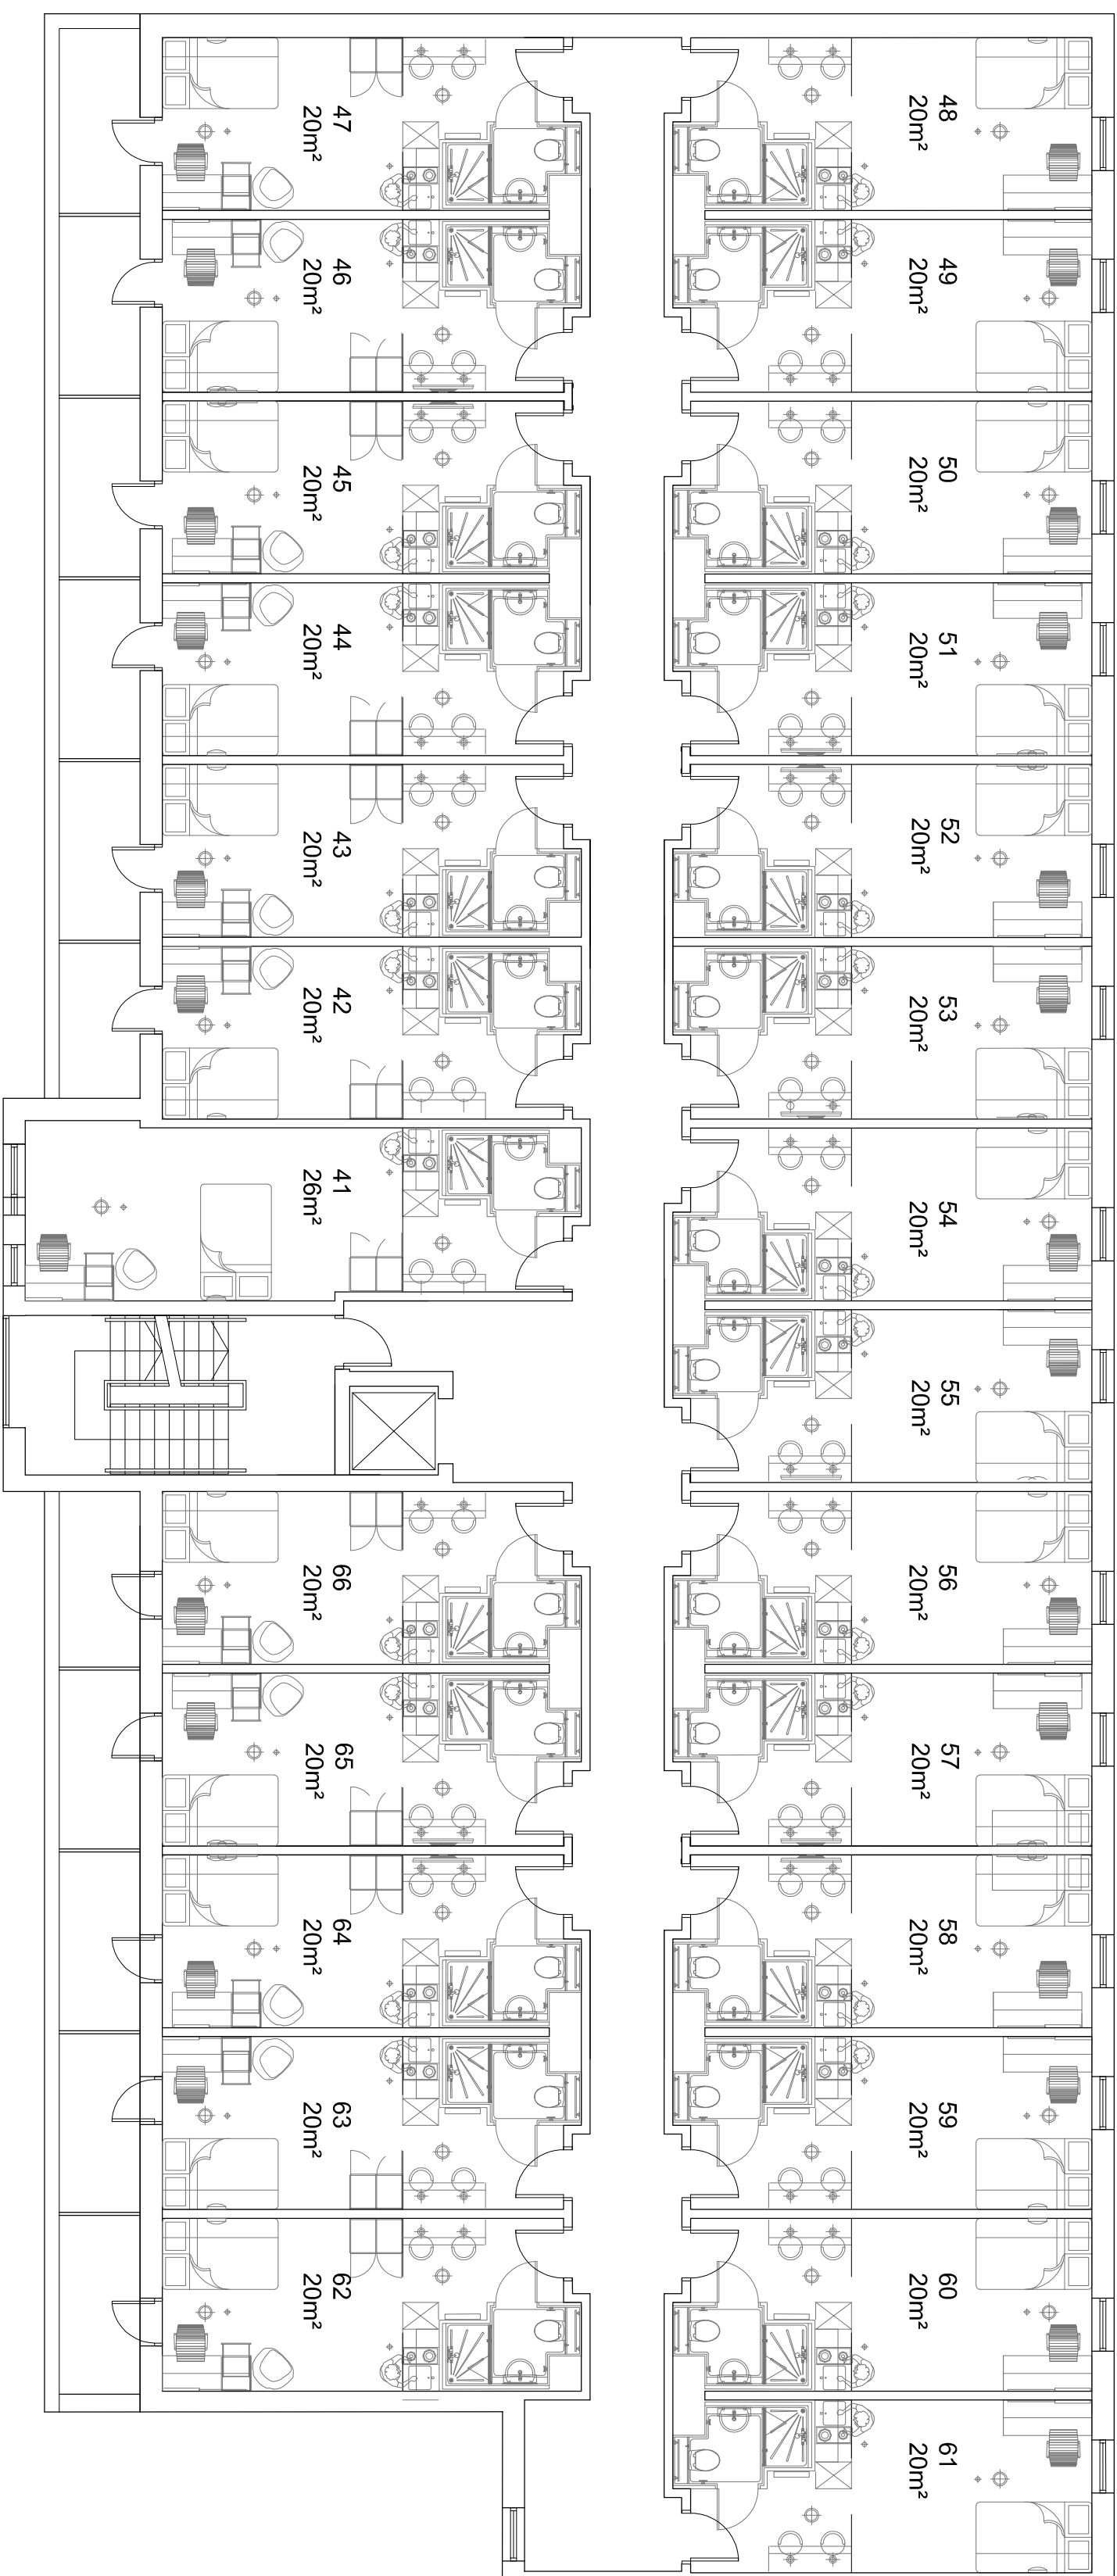

BLOCK 2 - SECOND FLOOR
(SCALE 1:100)

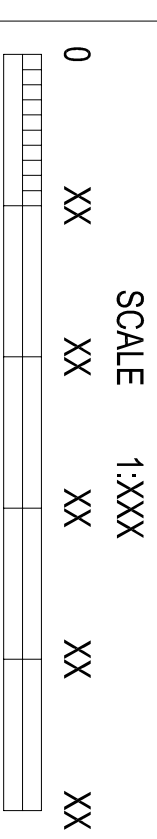

Notes

NOTES:

BLOCK 2	
	Studio
Gfloor	1
1st Floor	2
2nd Floor	2
TOTAL	6

[illegible]

Abode Residencies

CLIENT REFERENCE

PROJECT:
London Road, Newcastle

DRAWING TITLE:
Block 02 - Proposed Second Floor Plan and Roof
Plan

DRAWING STATUS:

PRELIMINARY

A1



25 Peel House Lane
Widnes
Cheshire
WA8 6TN
Tel: 0151 541 4000
info@adsstructural.co.uk

0.uk

SCALE
1:100@A1

DOCUMENT NUMBER
16-1789-006

20

